
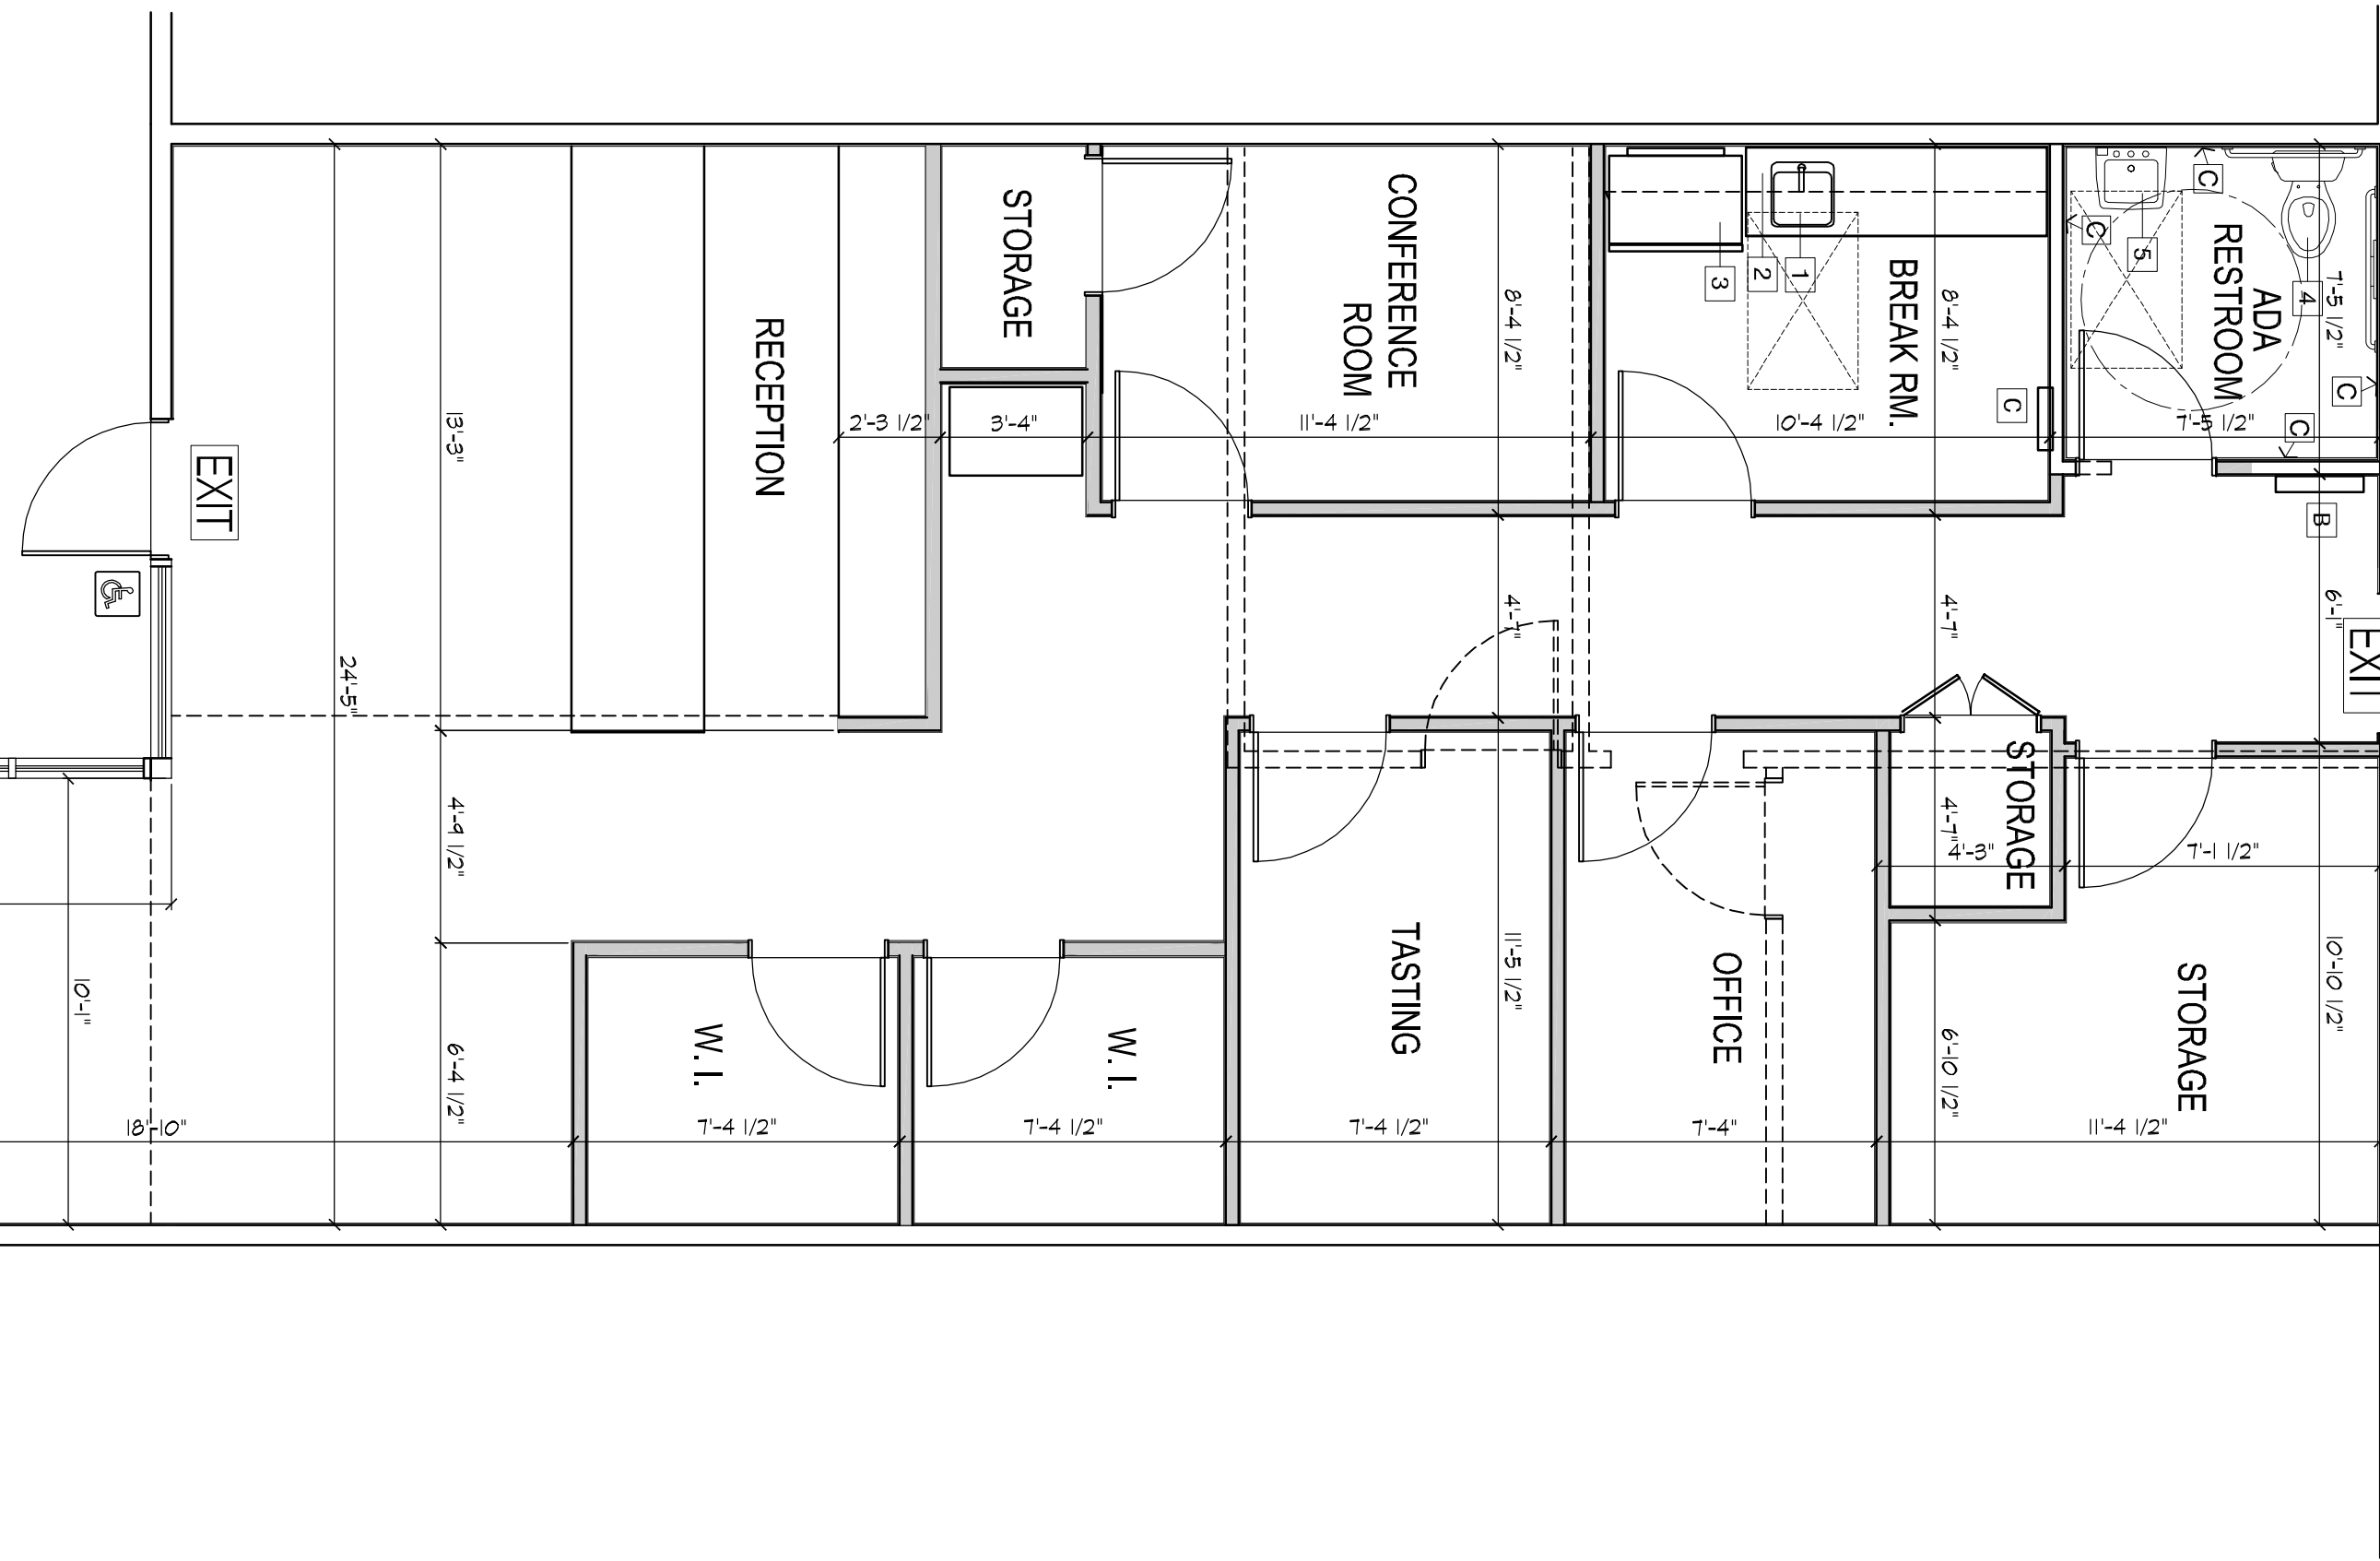
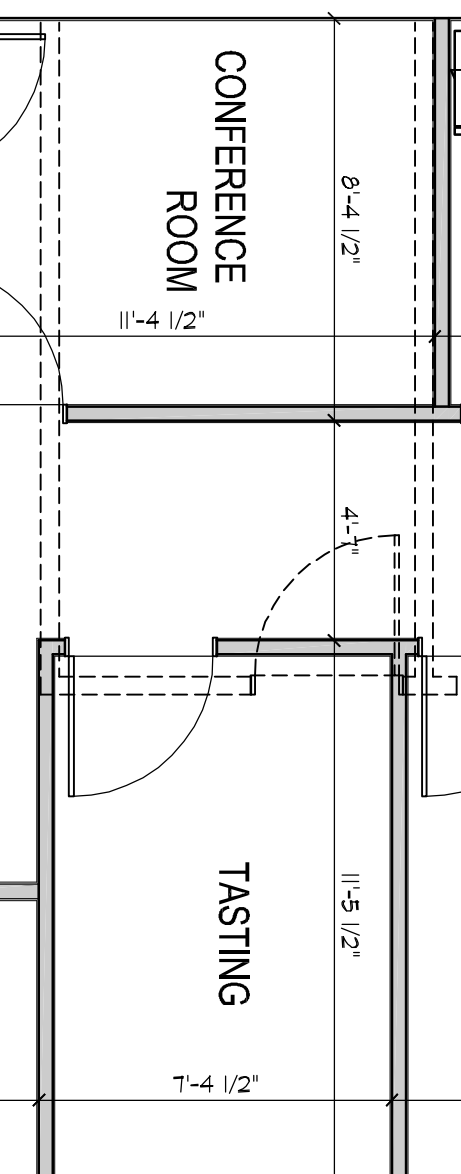
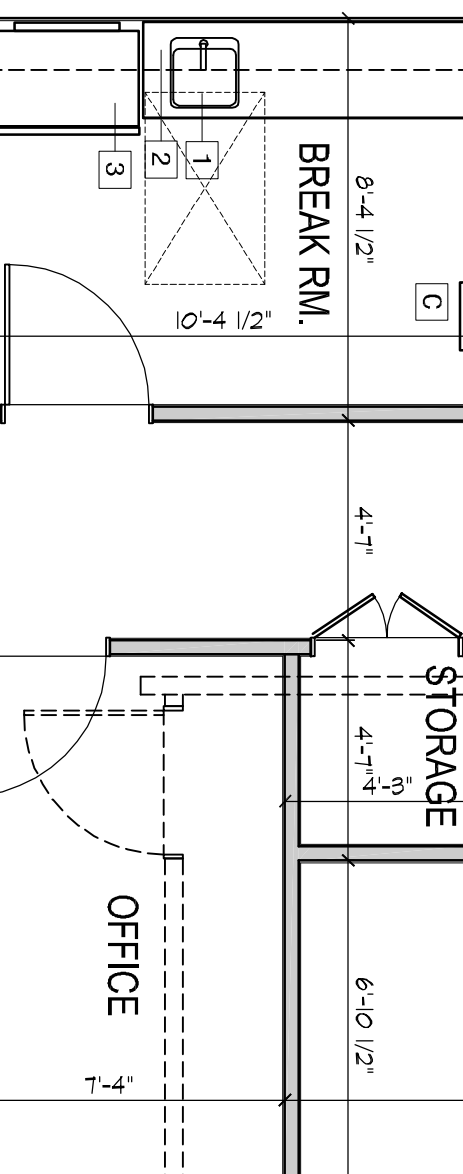


EXISTING FLOOR PLAN
1/4"=1'-0"

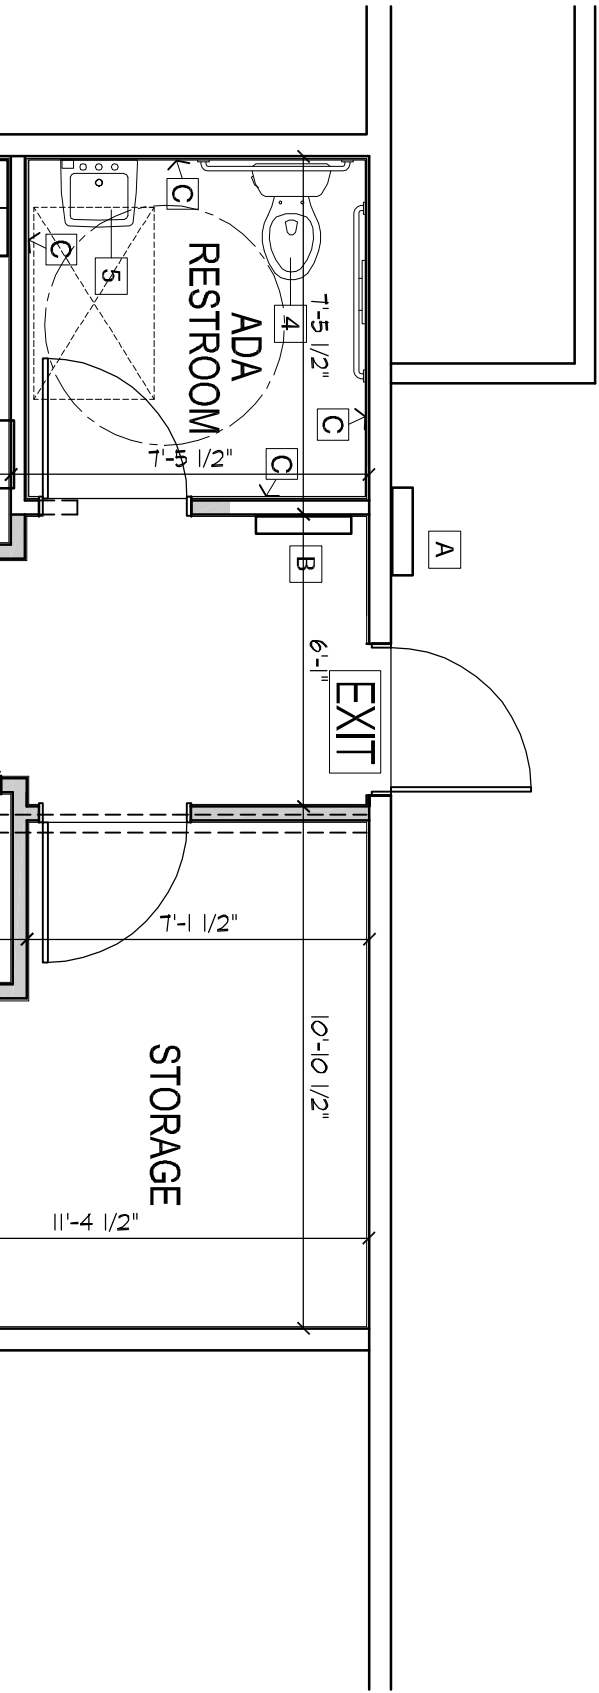

PROPOSED FLOOR PLAN
1/4"=1'-0"

WALL SCHEDULE

SYMBOL	DESCRIPTION
	EXISTING WALL TO REMAIN
	2" X 4" X 8-0" X 12-0" NON-BEARING METAL STUDS @ 24" O.C. FROM FLOOR TO 6' ABOVE CEILING GRID, 5-8" GYP. BD. EACH SIDE, 1/2" DRYW. FOR STUDS 17'0" UP. ANGLES METAL SYSTEMS.
	CERAMIC TILE WAINSCOT 48" HT.

LEGEND

SYMBOL	DESCRIPTION
	ILLUMINATED EXIT SIGN
	LOCATION OF INTERNATIONAL SYMBOL OF ACCESSIBILITY SIGN AS PER CBC SEC. 117B5.1.9 REQUIREMENTS. REFER TO DWG 9/A1.2
	WHEELCHAIR CLEARANCE

NOTES

- POSTING OF OCCUPANT LOAD SIGN SHALL BE BY MEANS OF A DURABLE SIGN (1"-HIGH LETTERS) HAVING CONTRASTING COLOR FROM THE BACKGROUND TO WHICH IT IS ATTACHED. SUCH SIGNS SHALL INDICATE THE NUMBER OF OCCUPANTS FOR EACH ROOM USE. NO PERSON SHALL DAMAGE OR REMOVE SUCH SIGNS EXCEPT AS AUTHORIZED BY THE ENFORCING AGENCY.
- CEILING GRID AND TILE :
STANDARD 2X2" "T-BAR" WHITE COLOR GRID, ARMSTRONG LAV-IN ACOUSTICAL WHITE COLOR TILE.
- WALL PAINT :
FULLY SPRINKLERED SUITES WITH CROWN, SEMI-RECESSED HEADS PER CODE.

SYM.	UNIT	REMARKS/SPECIFICATION	
		DESCRIPTION	MODEL
	1	KITCHEN SINK	TELKAY
	2	MICROWAVE	SS, 17.5X16X7"
	3	REFRIGERATOR	
	4	ADA APPROVED TOILET	
	5	ADA APPROVED LAVATORY	


No. Revision Date

TOM OSWALT , ARCHITECT
2965 HILLCREST DRIVE, SUITE 303
THOUSAND OAKS, CA 91362
TEL. (805) 373-8555 FAX. (805) 373-6642
E-MAIL : ozzarch@aol.com

"SMART FOR LIFE"
COMMERCIAL TENANT IMPROVEMENT
PARKWAY CALABASAS SHOPPING CENTER
SUITE # 23661
CALABASAS ROAD, CALABASAS,CA

Prepared for :

TOM OSWALT

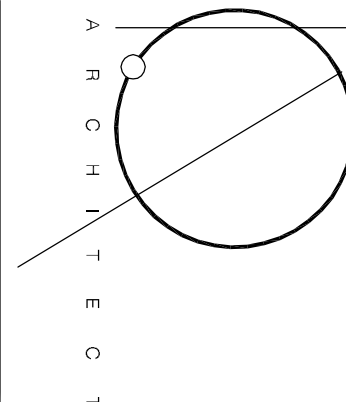

DATE :
SCALE : 1/4" = 1' - 0"
DRAWN : JLG
APPROVED :
JOB NO. :
SHEET :